

GENERAL NOTES:

IF APPLICABLE, STEEL BEAM SPECIFICATIONS & DESIGN PROVIDED BY ENGINEER / SUPPLIER AND PRE-ENGINEERED TRUSS SPECIFICATIONS & DESIGN PROVIDED BY SUPPLIER

PROVIDE BUILDING OFFICIAL W/ ANY & ALL DOCUMENTATION PROVIDED BY OTHERS

*HEATING, VENTILATION & ELECTRICAL DESIGN BY OTHERS

ALL DIMENSIONS AT NEW CONSTRUCTION TO FACE OF STUD UNLESS OTHERWISE NOTED. ALL DIMENSIONS TO EXISTING WALLS TO FACE OF FINISHED WALL.

ALL WOOD BEAM CALCULATIONS USING HEMLOCK-BALSAM FIR NO. 1 WITH BENDING STRESS OF 1165 PSI AND MODULUS ELASTICITY OF 1,100,000 PSI. CONSULT ENGINEER FOR MODIFICATIONS.

CERTIFICATION:

CBD

CAPITAL BUILDING & DESIGN INC.

585 MILFORD ROAD
SWANSEA, MA 02777

PHONE: 508-677-1787
FAX: 508-677-4710

RI REG. 16965 MA REG. 128626

JOB INFORMATION:

SHAPIRO RESIDENCE

MARK & BRIDGET SHAPIRO
170 CROMPTON AVENUE
EAST GREENWICH, RHODE ISLAND

DATE:

JANUARY 22, 2021

SHEET NAME:


WEST ELEVATION & DOOR SCHEDULE

SCALE:

1/4" = 1'-0"

SHEET NUMBER:

A-4

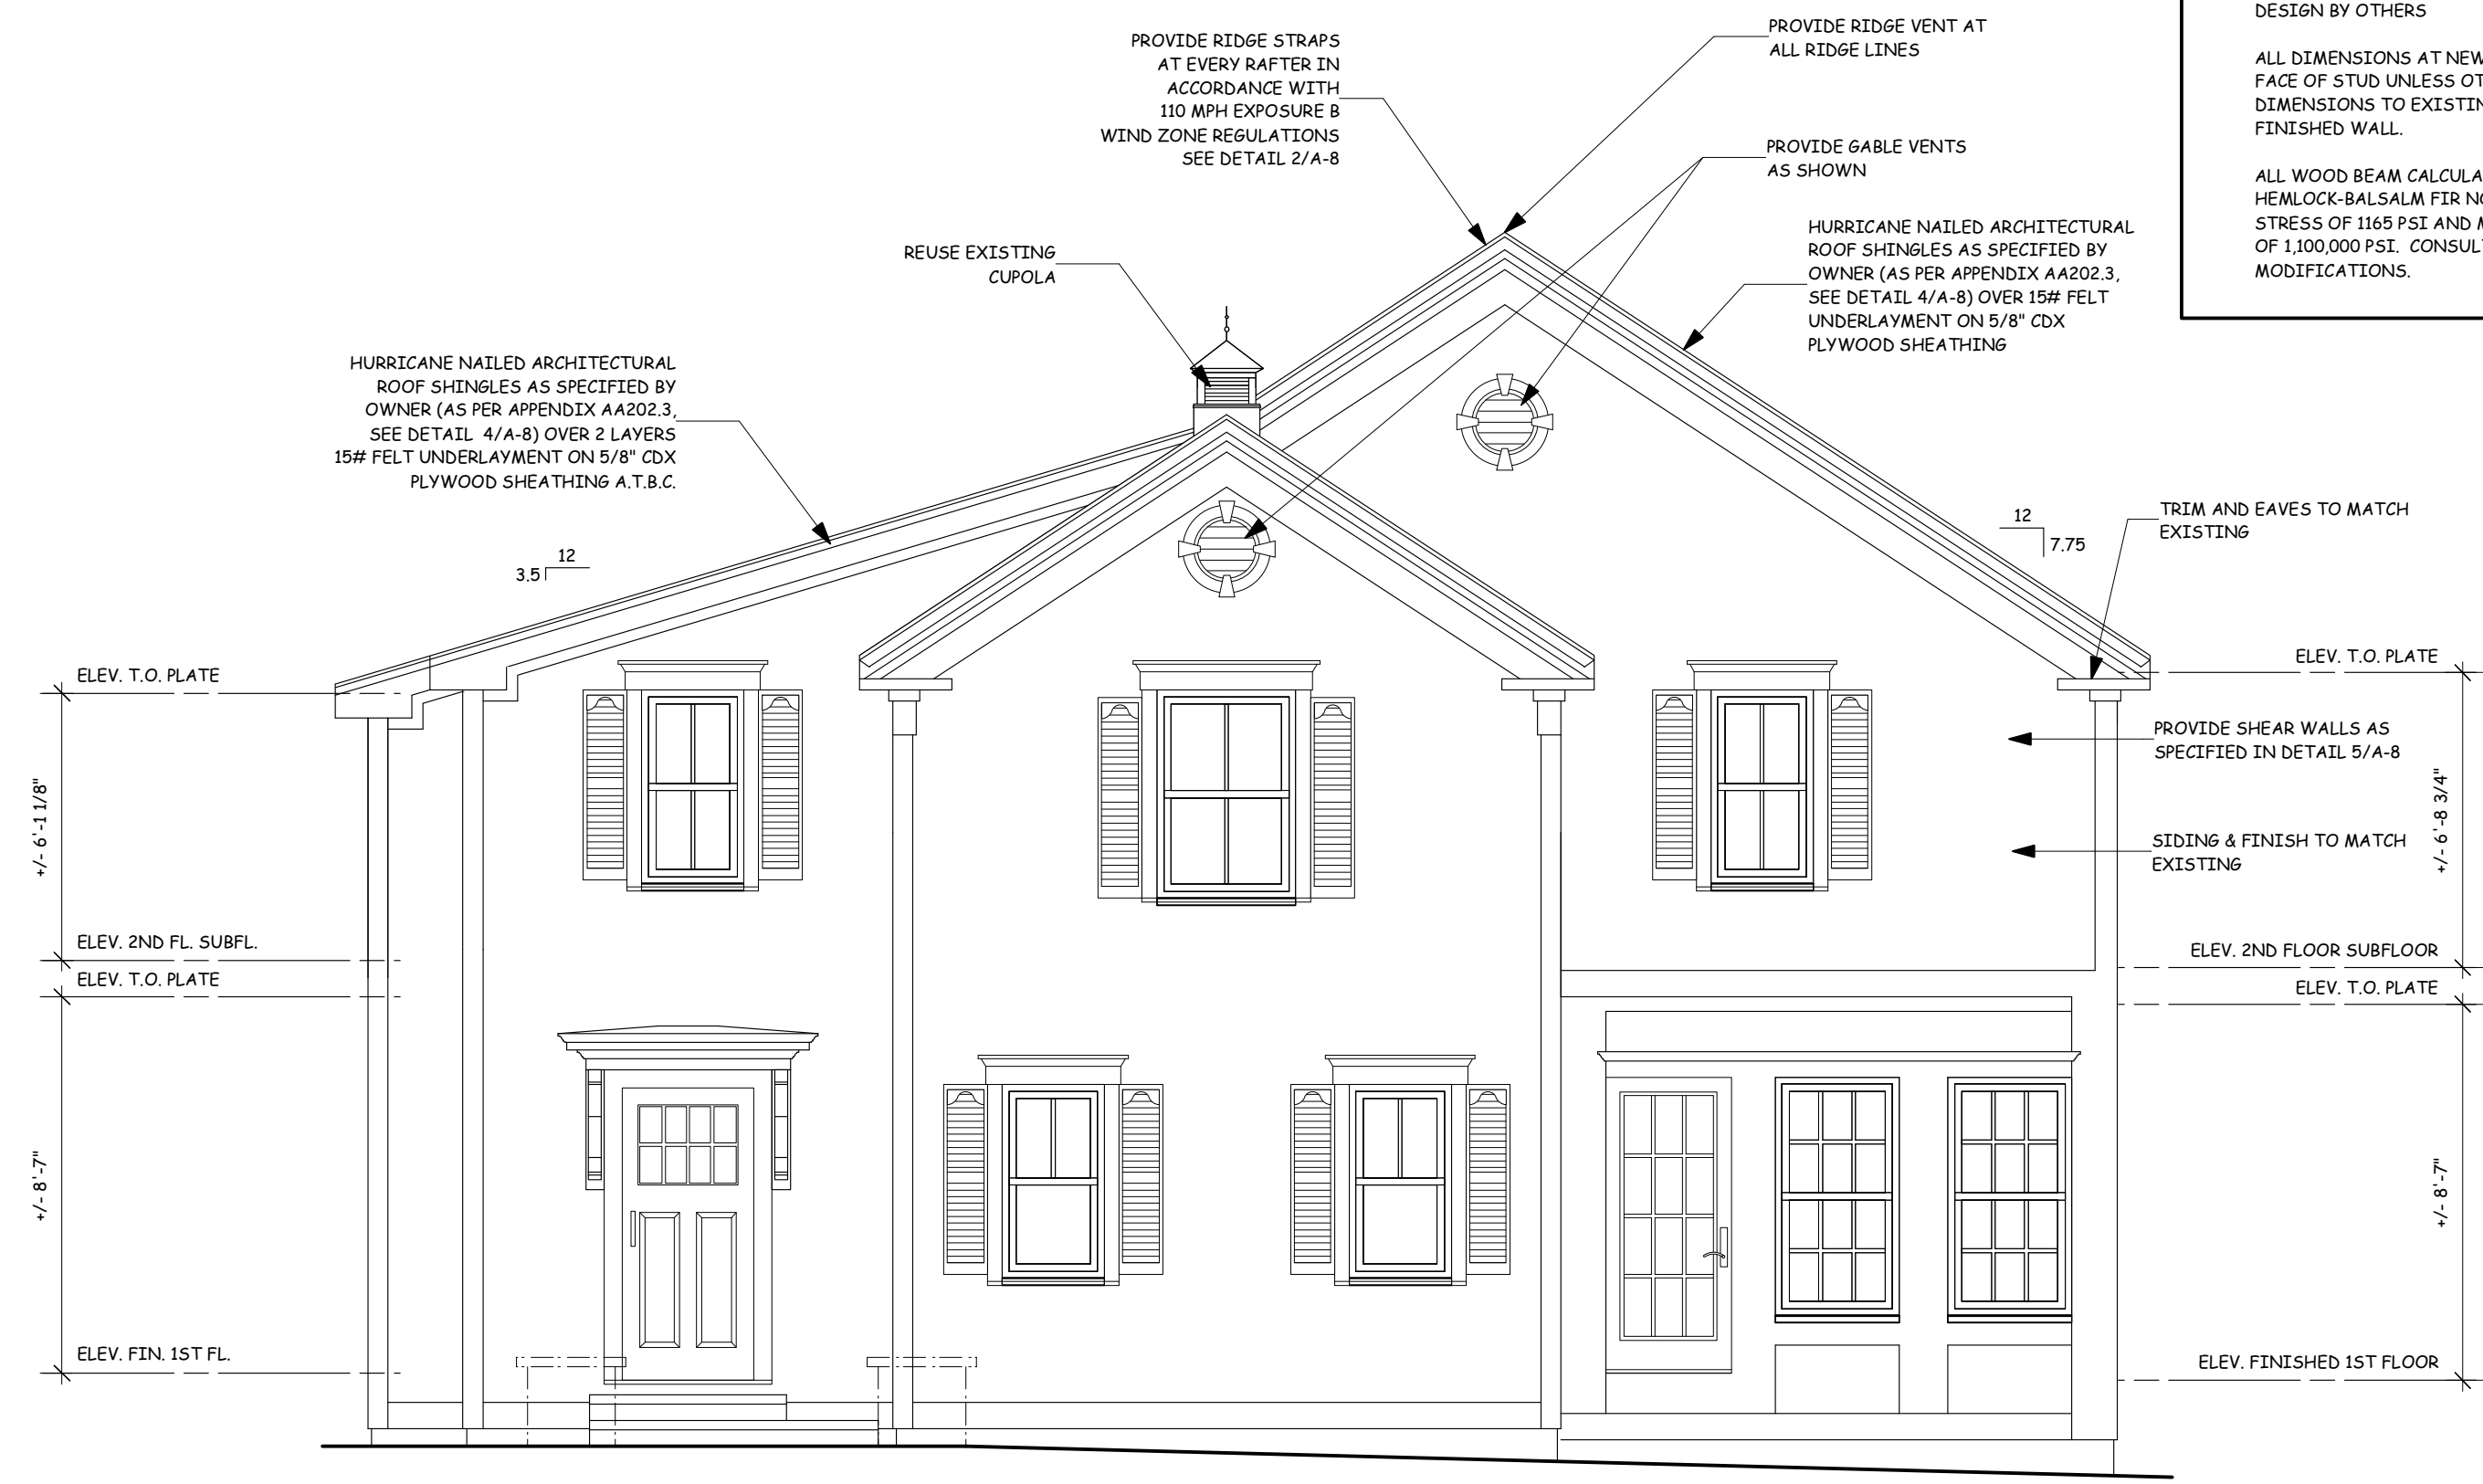

DOOR SCHEDULE						
NO.	TYPE	MANUF./MODEL #	SIZE: W x H x Th.	AMOUNT	LOCATION	REMARKS
1	INTERIOR MEDIUM DENSITY FIBERBOARD, 4-PANEL DOOR	JELD-WEN TRIA COMPOSITE C4000 ALL PANEL, OR EQ.	3'-0" x 6'-8" x 1 3/8"	1	OFFICE	PRIMED, SMOOTH SURFACE, PAINT AND HARDWARE TBD BY OWNER
2	INTERIOR MEDIUM DENSITY FIBERBOARD, 4-PANEL DOOR	JELD-WEN TRIA COMPOSITE C4000 ALL PANEL, OR EQ.	2'-6" x 6'-8" x 1 3/8"	8	LAV., MAST. BEDRM., MAST. BATH, MAST. LINEN, BEDRMS 2 & 3, LAUNDRY, BATH 2	PRIMED, SMOOTH SURFACE, PAINT AND HARDWARE TBD BY OWNER
3	INTERIOR MEDIUM DENSITY FIBERBOARD, 4-PANEL DOOR	JELD-WEN TRIA COMPOSITE C4000 ALL PANEL, OR EQ.	2'-0" x 6'-8" x 1 3/8"	1	MASTER BATH	PRIMED, SMOOTH SURFACE, PAINT AND HARDWARE TBD BY OWNER
4	INTERIOR MEDIUM DENSITY FIBERBOARD, 4-PANEL DOUBLE DOORS	JELD-WEN TRIA COMPOSITE C4000 ALL PANEL, OR EQ.	(2) 2'-0" x 6'-8" x 1 3/8"	2	CLOSETS 3 & 4	PRIMED, SMOOTH SURFACE, PAINT AND HARDWARE TBD BY OWNER
5	INTERIOR MEDIUM DENSITY FIBERBOARD, 4-PANEL DOUBLE DOORS	JELD-WEN TRIA COMPOSITE C4000 ALL PANEL, OR EQ.	(2) 1'-6" x 6'-8" x 1 3/8"	1	CLOSET 2	PRIMED, SMOOTH SURFACE, PAINT AND HARDWARE TBD BY OWNER
6						

EXISTING WALL

NEW EXTERIOR WALL

NEW INTERIOR WALL

REMOVE WALL

***ALL DIMENSIONS TO BE VERIFIED IN FIELD PRIOR TO CONSTRUCTION**