


# Town of East Greenwich Rhode Island Tax Assessor & Zoning Map

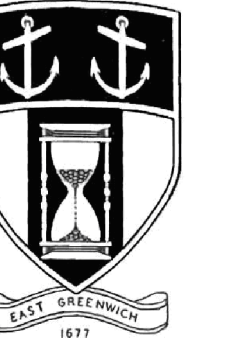

### Zoning Legend

Split Zone Line	CD2
R-4	CH
R-6	CL
R-10	W
R-20	LIO
R-30	PD
F1	RHF
F2	MUPD
CD1	




### Map Legend

Interior Parcel Line	Easement Lines
Road Right-of-Way	Water Bodies
Paper Street Line	Cemetery
Water Feature	Cemetery Point
	Town Line

### Lot Information

18-16 Lot Number  
43566/1.04 Square Footage/Acreage

Lots are labeled on Plat with largest lot area.  
Other lots are labeled with Part of Lot Number.

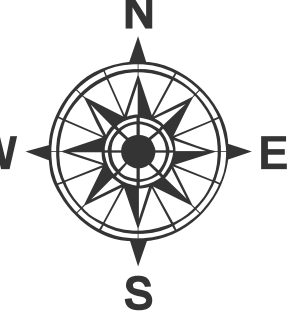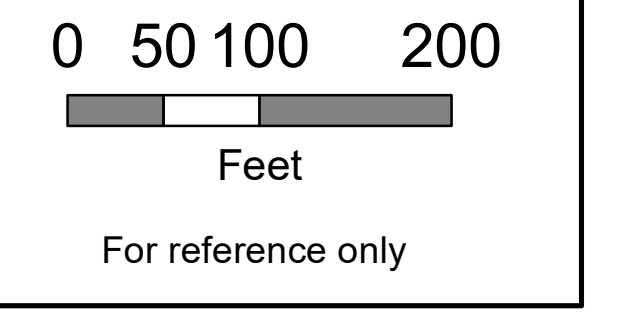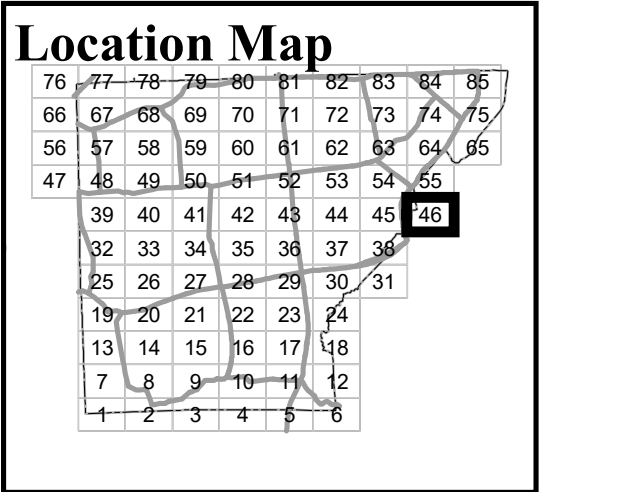


# Map 46

### Revisions

Updated 05/19/2009	
Updated 03/2013	
Updated 03/2014	
Updated 07/2015	
Updated 11/ 2017	
Updated 4/ 2018	

These land inventory maps are prepared from deeds that are recorded with the town and other available general information; they are not prepared from actual field surveys. The dimensions shown are reasonable accurate, but do not necessarily indicate the true boundary locations.

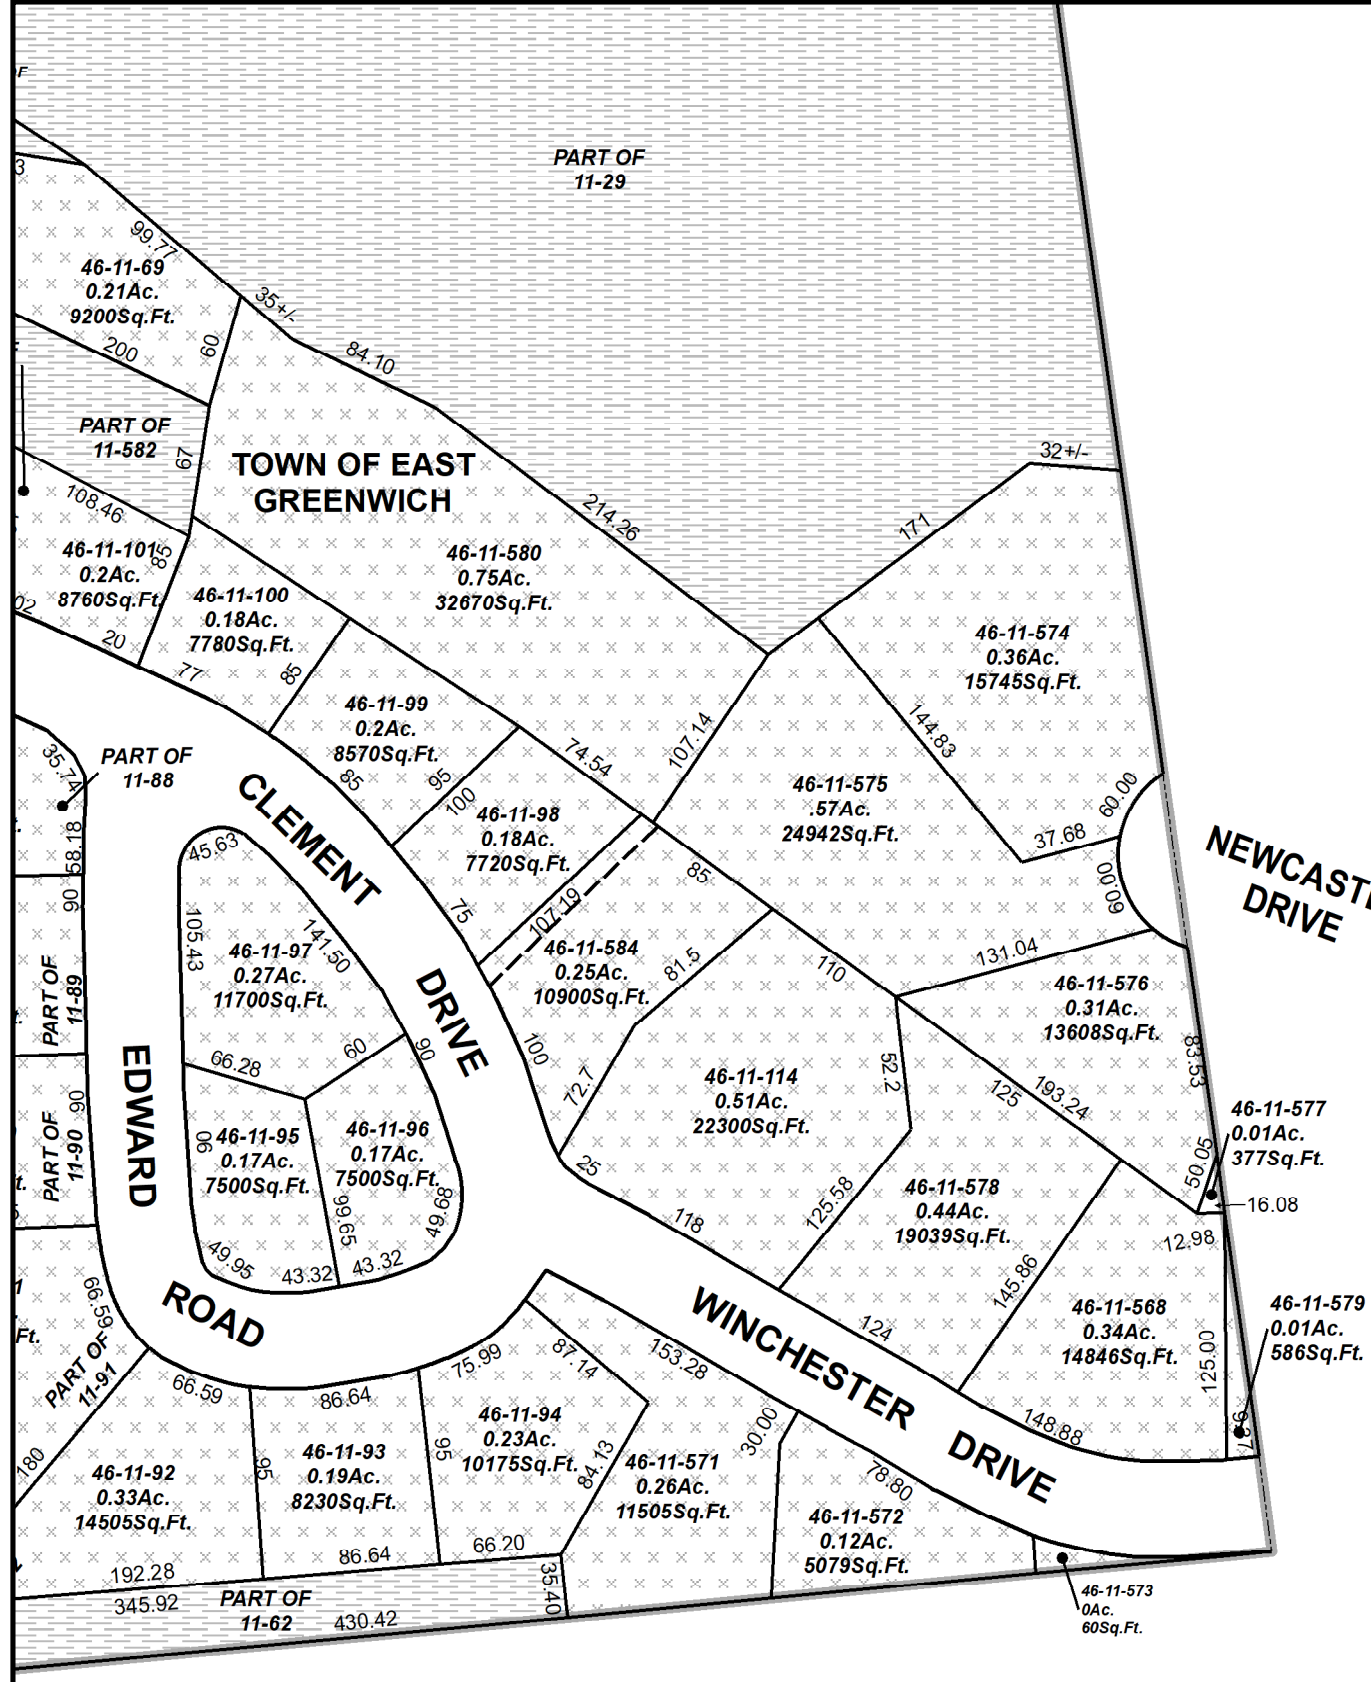

# CITY OF WARWICK